


0 5 10 25m

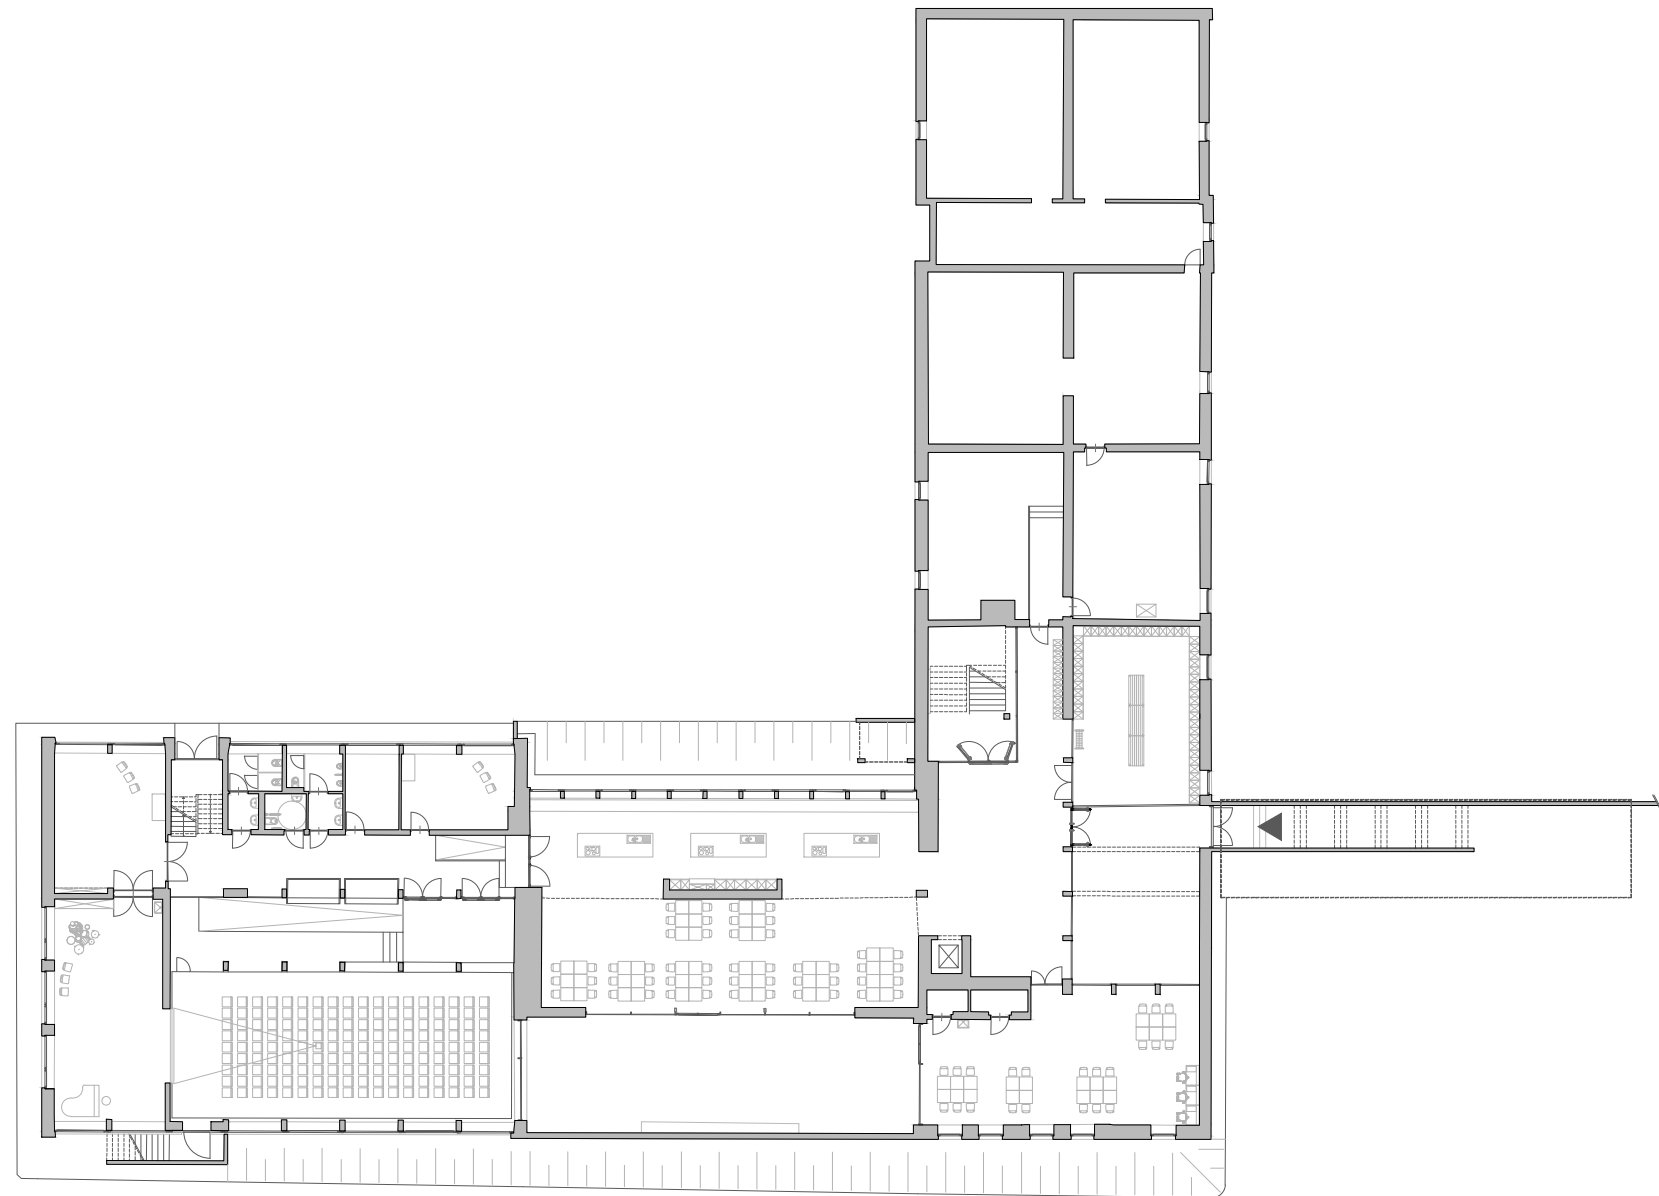


Grundriss EG



0 5 10 25m




Grundriss UG

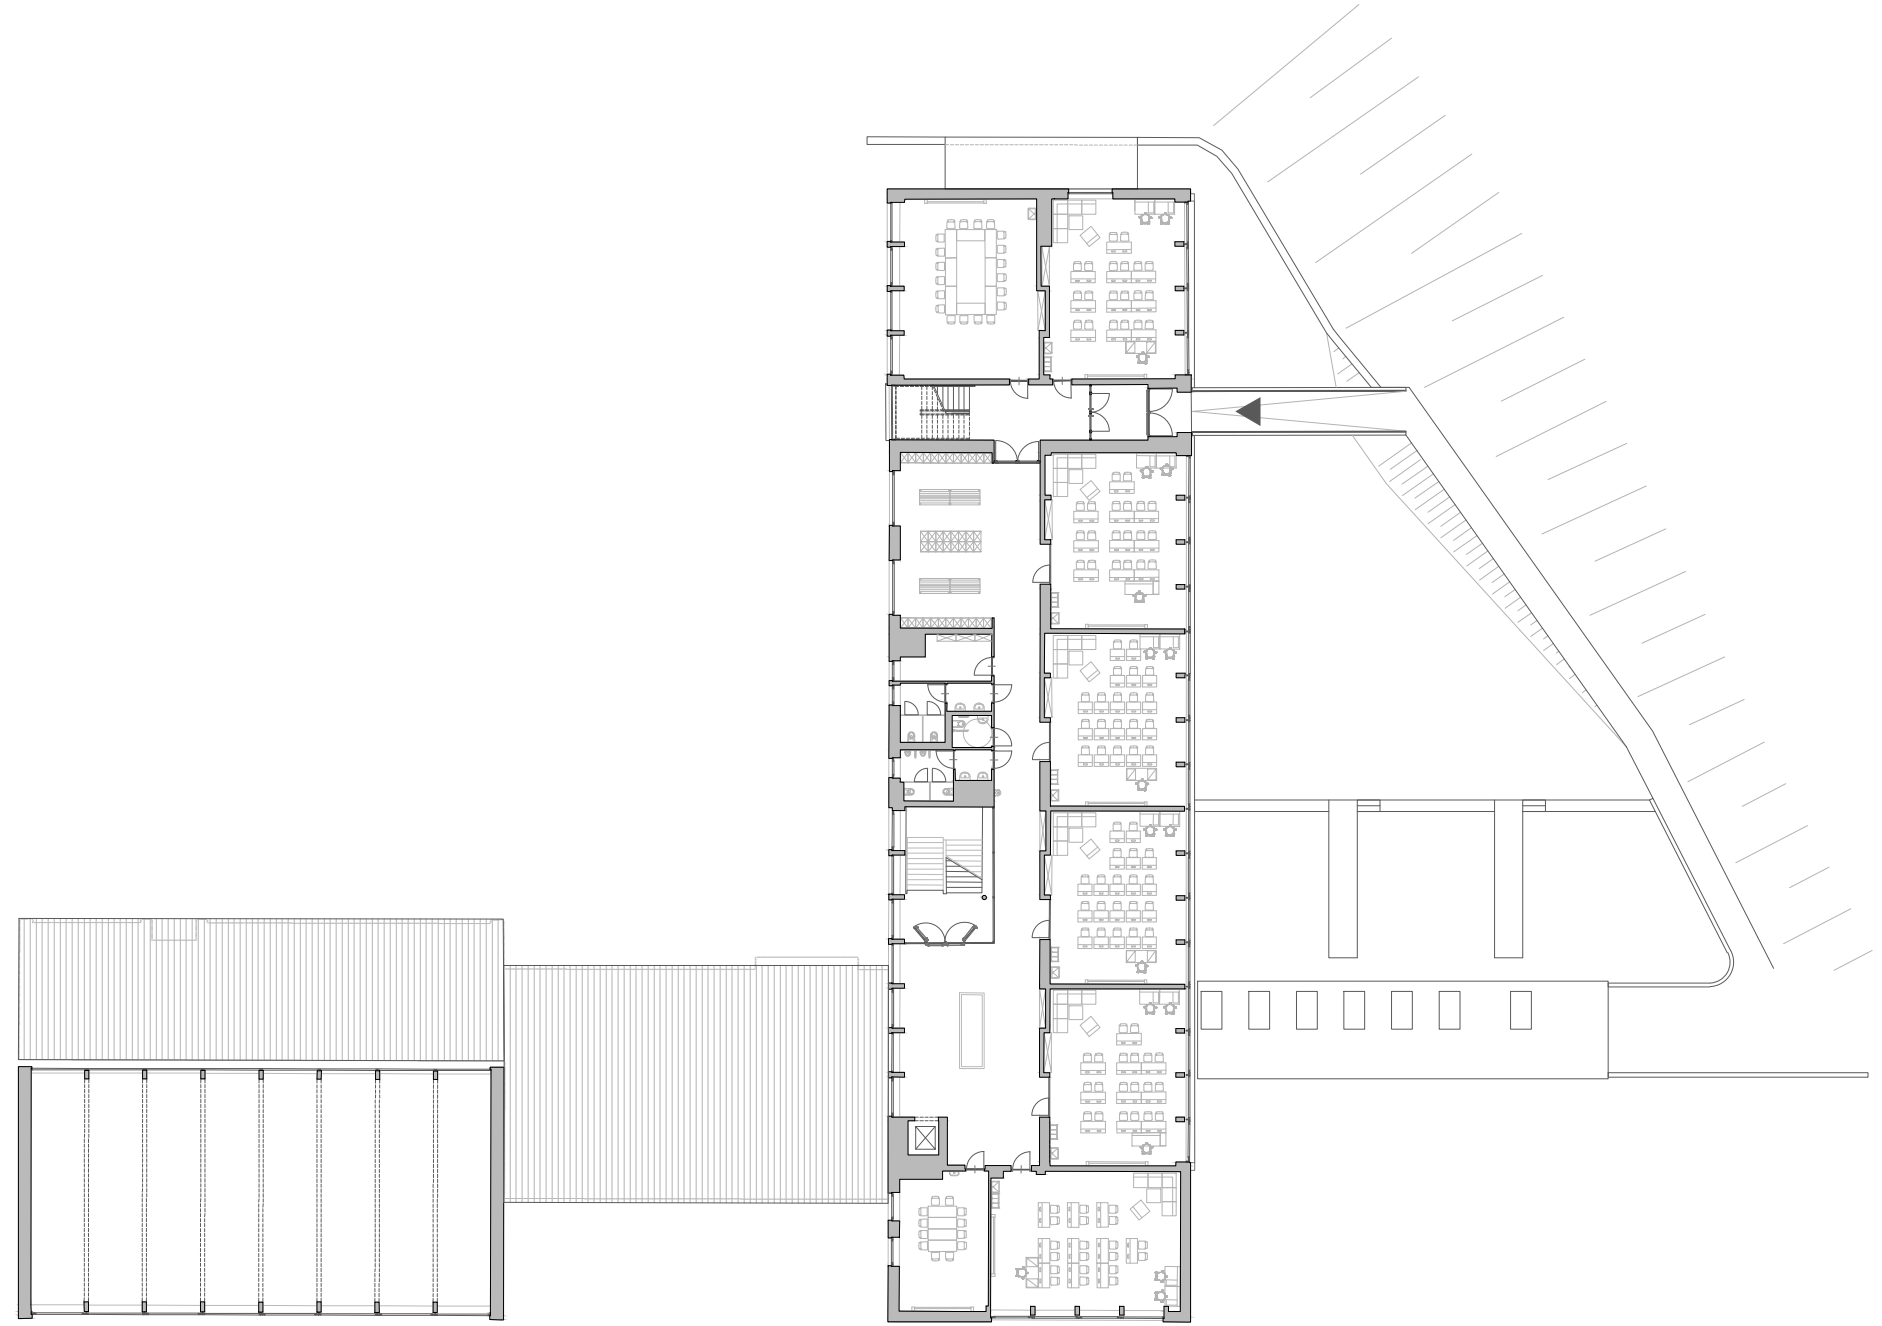

0 5 10 25m



Grundriss OG 1

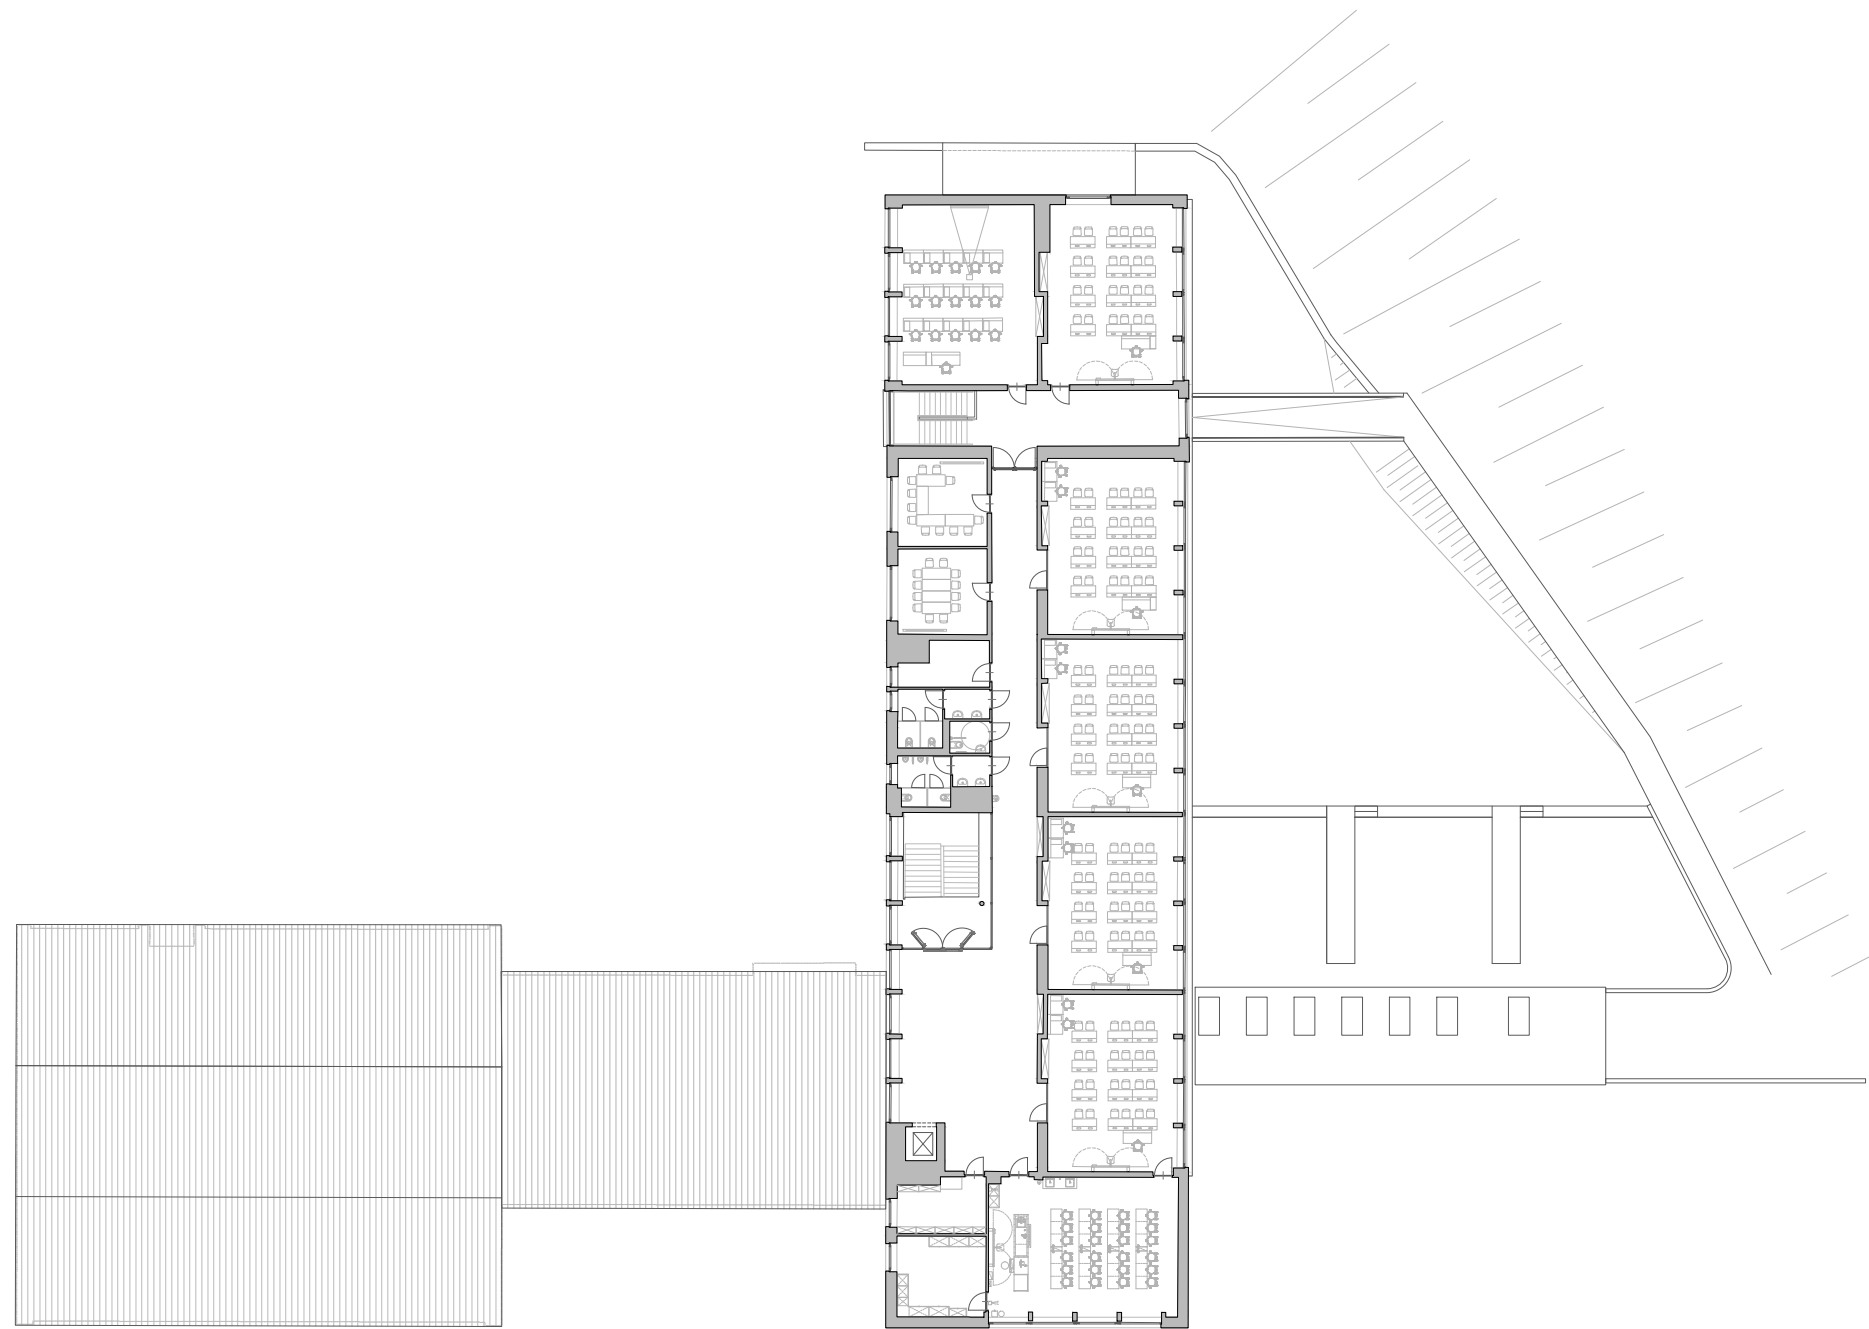

0 5 10 25m



Grundriss OG 2