






Kellereschoß 1.440 M2

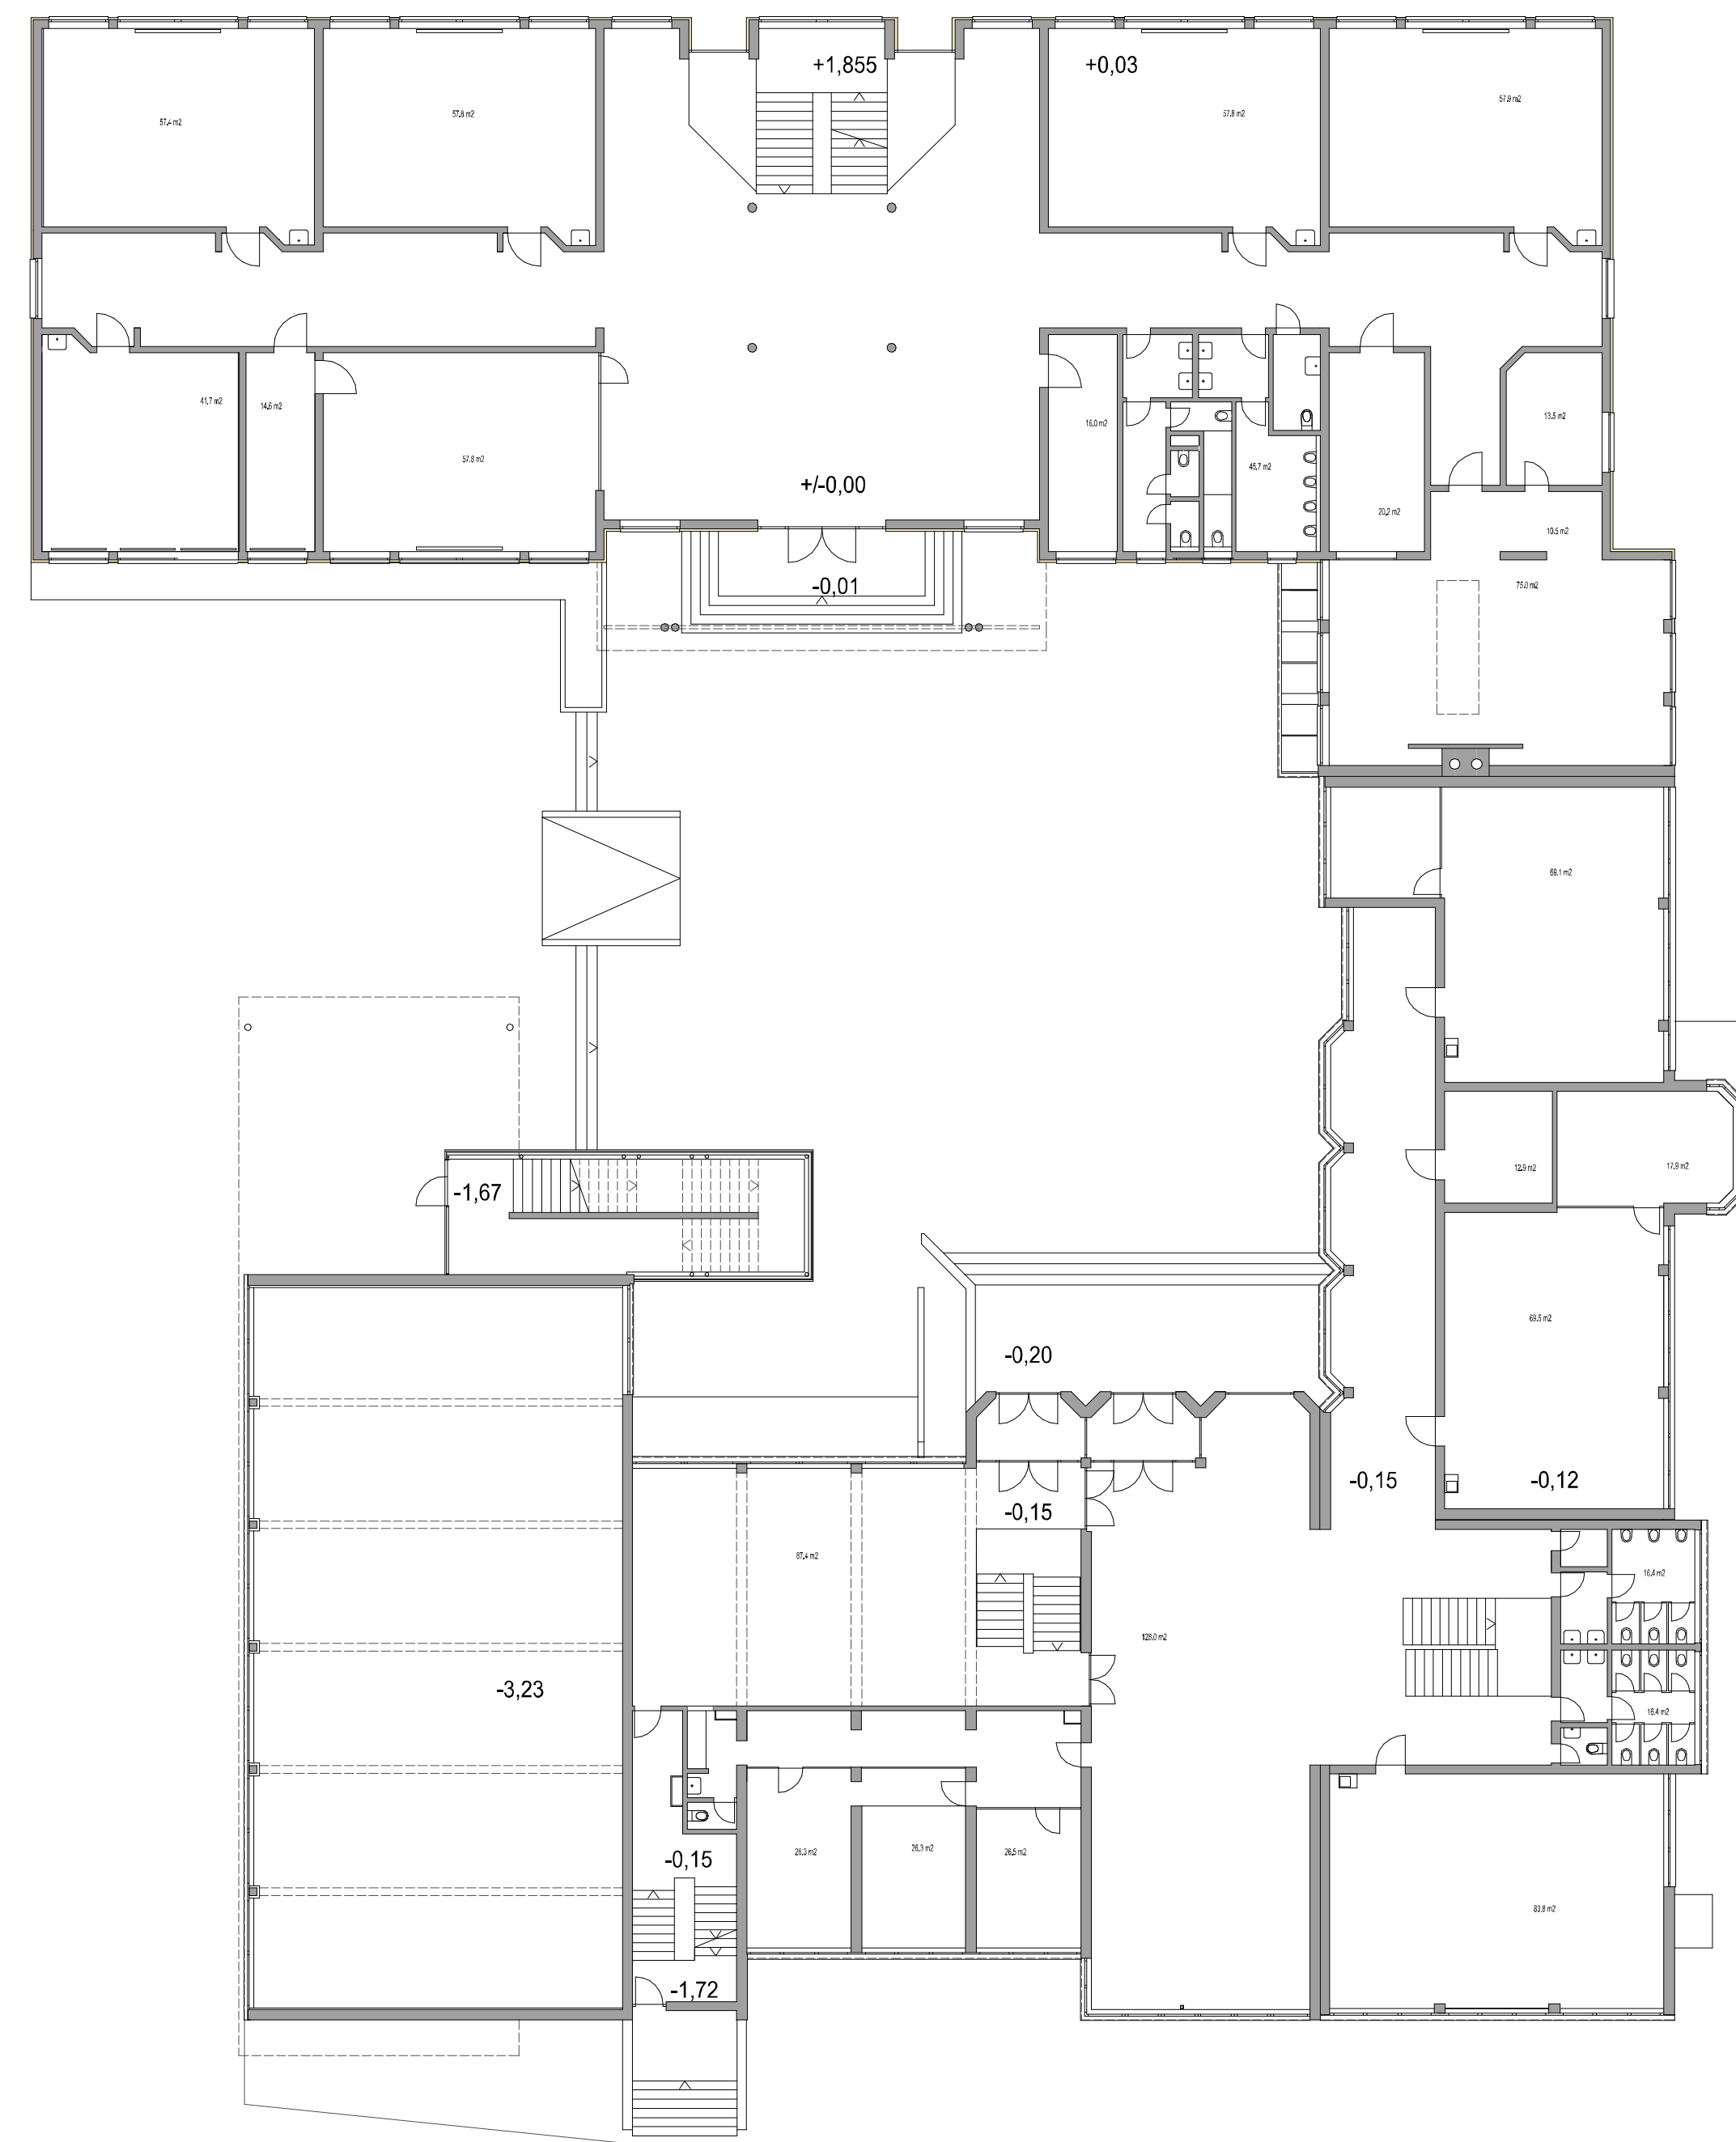

Erdgeschoß 969 m2

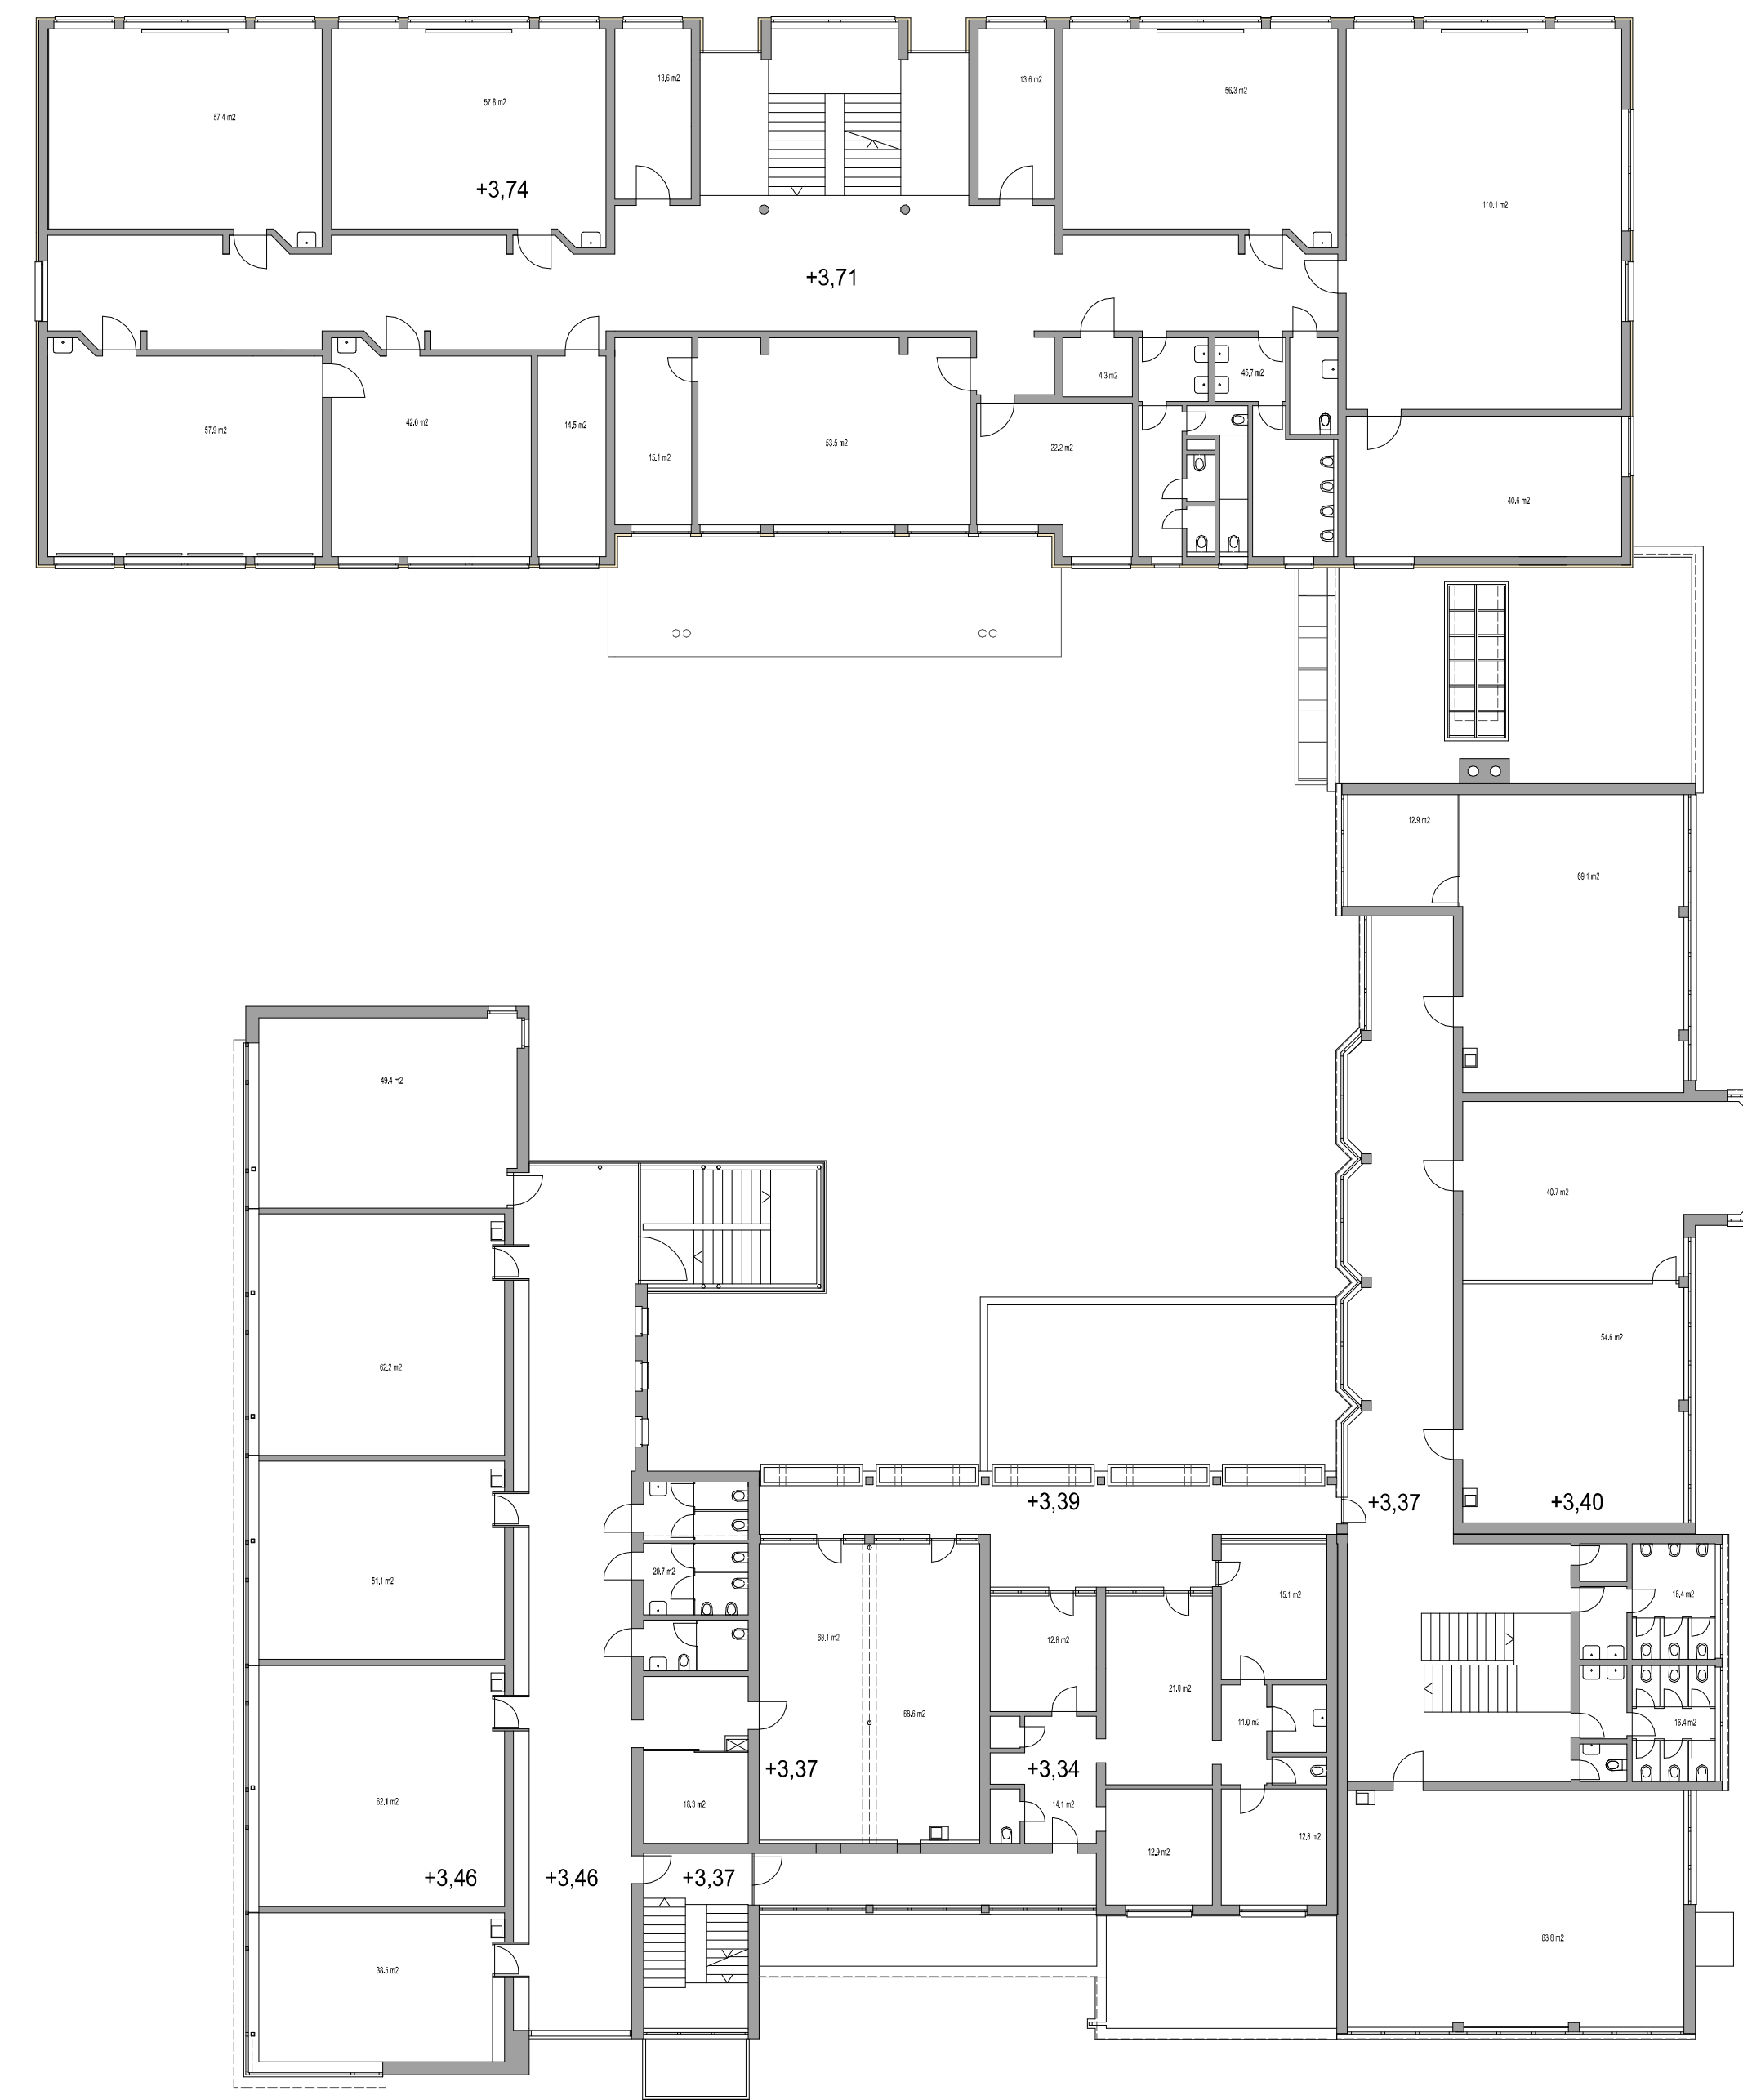

Obergeschoß 597 + 759 m2

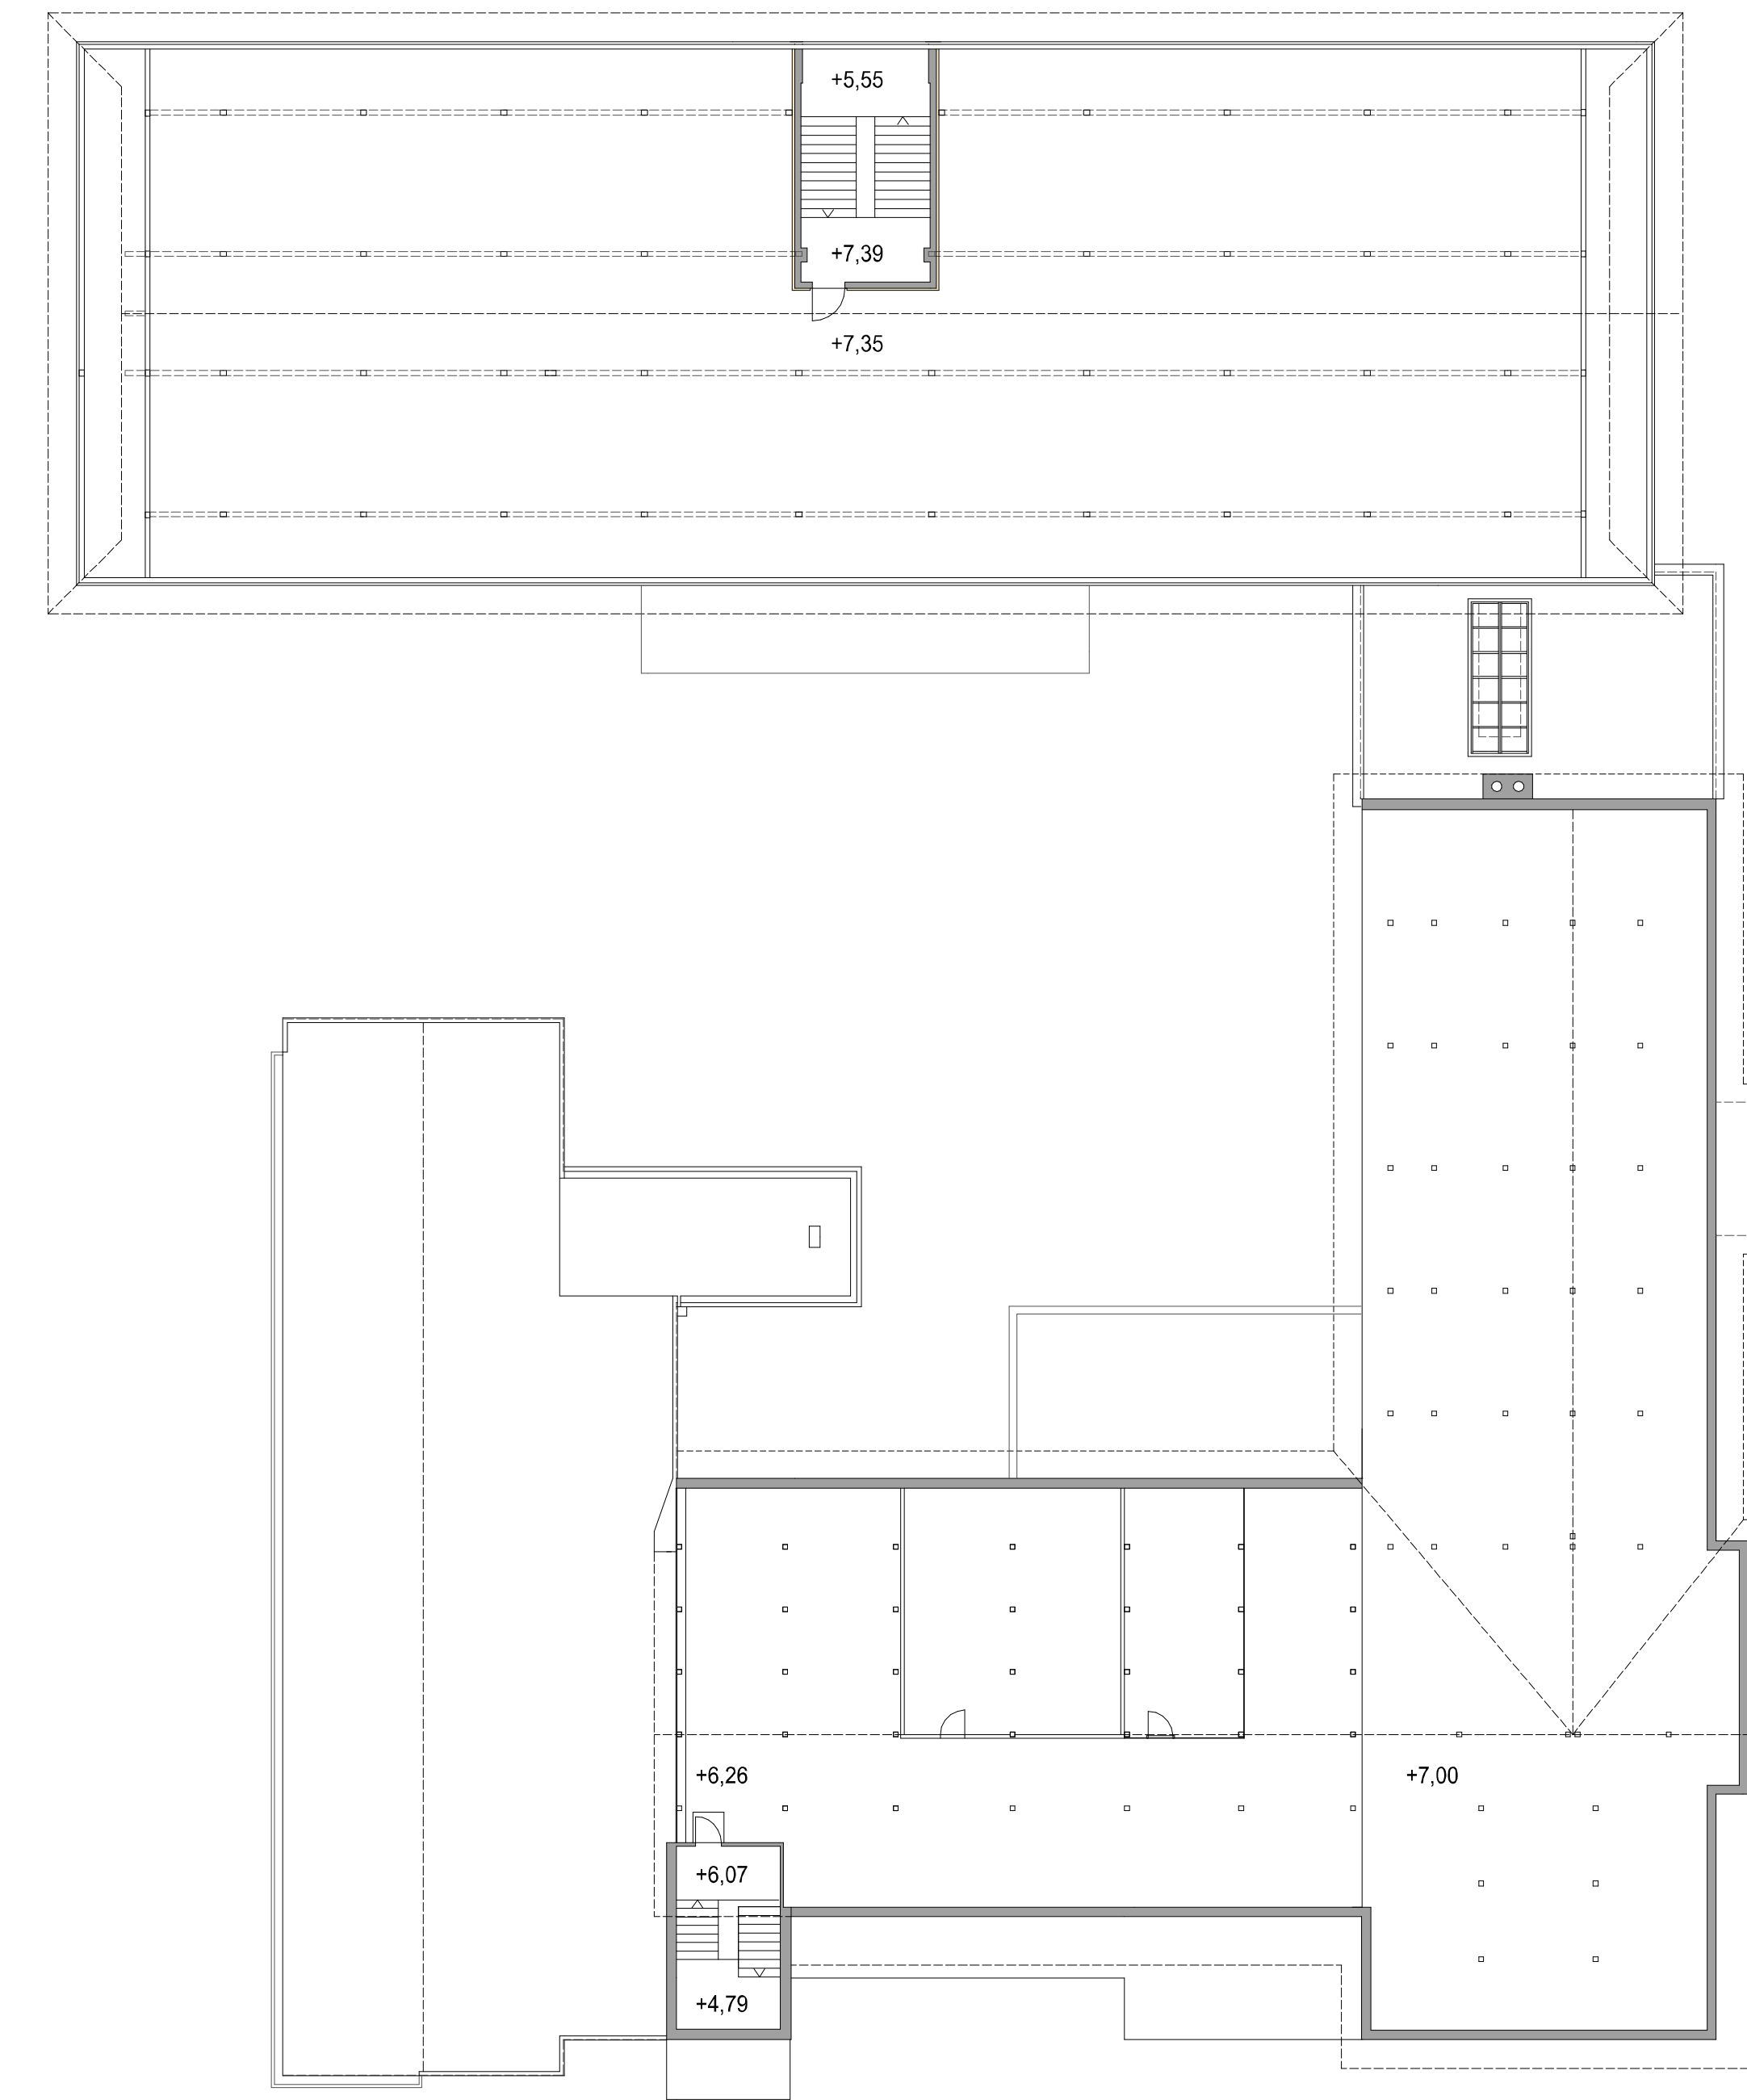

Dachgeschoß